
PROPERTY SURVEY

FOR

STANLEY L. & RITA B. MEACHEM

LOCATED IN THE SOUTHEAST QUARTER
OF SECTION 18, TOWNSHIP 4 SOUTH,
RANGE 1 WEST,
UINTAH SPECIAL MERIDIAN

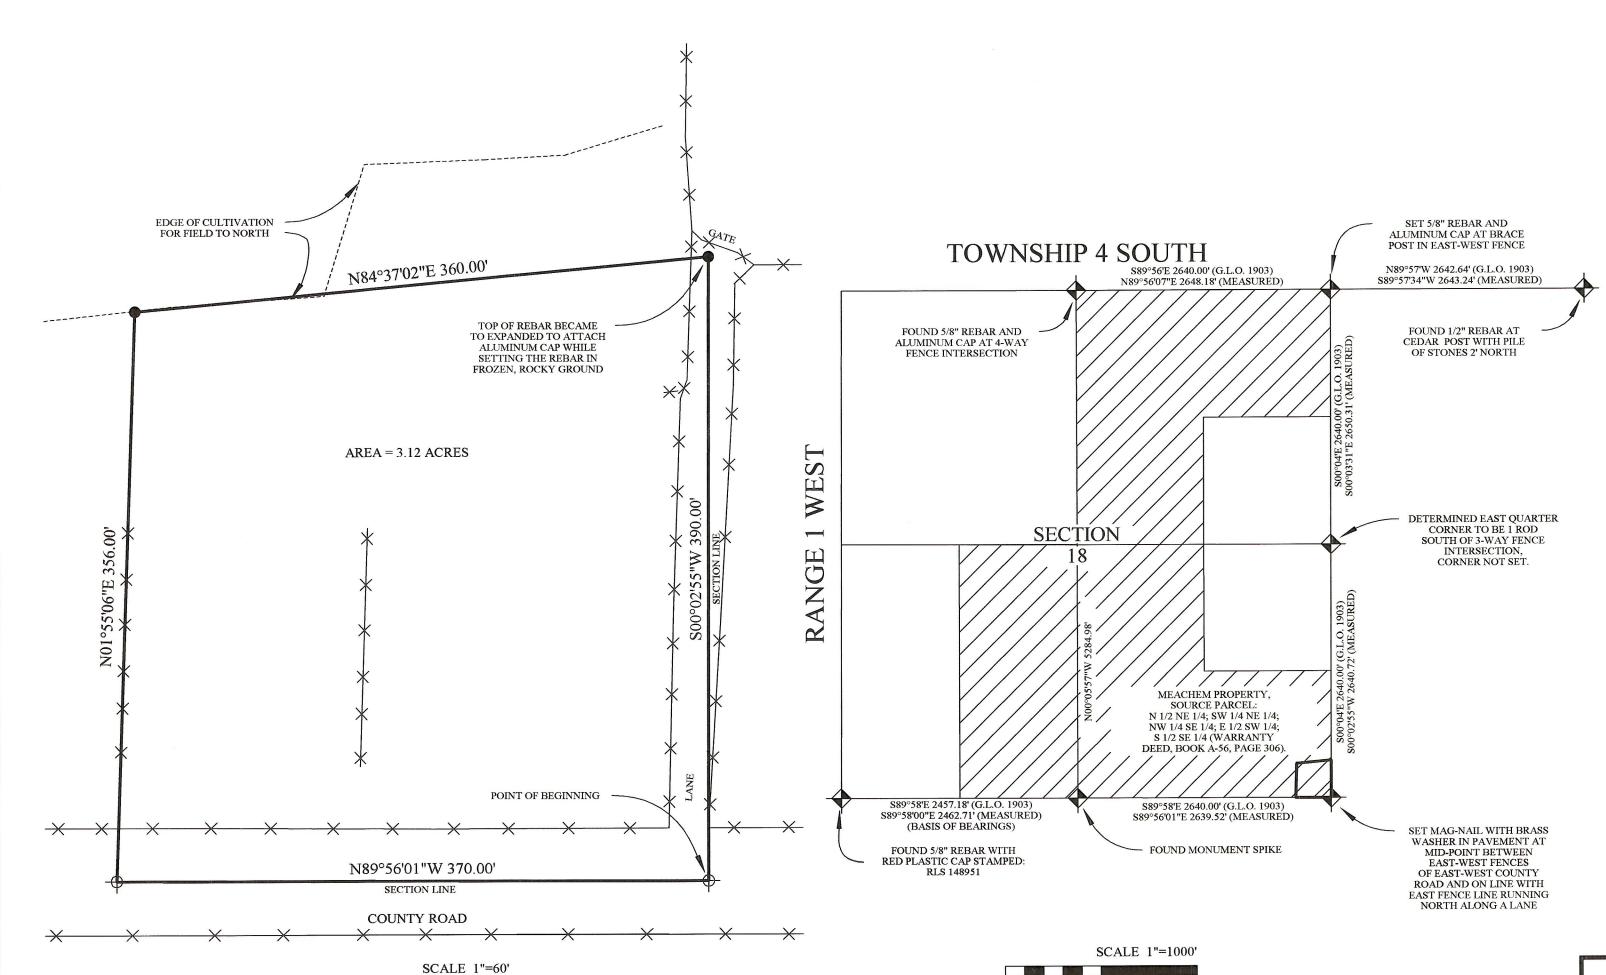

120

SITE MAP

1000

SECTION MAP

= SET 5/8" REBAR WITH ALUMINUM CAP

= SET MAG-NAIL WITH BRASS WASHER

= SECTION CORNERS LOCATED

2000

LAND DESCRIPTION

A parcel of land located in the Southeast quarter of the Southeast quarter of Section 18, Township 4 South, Range 1 West, Uintah Special Meridian, Duchesne County, Utah. Being delineated by a survey on file with the Duchesne County Surveyor, and being further described as follows: Beginning at the Southeast corner of said Section 18, thence N89°56'01"W 370.00' to a nail and washer in the pavement of a county road, said nail and washer also being at the Southerly extension of a fence; thence N01°55'06"E 356.00' to and along said fence and the Northerly extension thereof to an iron rod; thence N84°37'02"E 360.00' to an iron rod; thence S00°02'55"W 390.00' to the Point of Beginning. Contains 3.12 acres.

SURVEYOR'S NARRATIVE

I was contacted by Stanley meachem to perform a survey that would be used to partition off and describe a parcel of ground for his son.

The location determined for the Southeast corner of Section 18 is supported by topographic calls Eastward near the South quarter corner of Section 17. I could not find the corner itself, but there is an identifiable dry wash running north and south there which was called out by the G.L.O. surveyors in 1903. This dry wash matched within 3' of the record call measuring eastward from the Southeast corner of Section 18.

The Basis of Bearings for this survey is along the South line of Section 18, between the Southwest corner and the South quarter corner, that bearing being S89°58'E as measured by the General Land Office surveyors in 1903.

SURVEYOR'S CERTIFICATE

I, Daniel W. Peatross, do hereby certify that I am a Registered Land Surveyor, and that I hold certificate No. 259966, as prescribed by the laws of the State of Utah. I further certify that I have made a survey of the tract of land as shown on this plat, and that the same is correct and true to the best of my knowledge and belief.



COUNTY SURVEYOR'S FILE # 1268

REGISTERED SURVEYORS CORP.

61 EAST 300 NORTH, P.O. BOX 564, DUCHESNE, 84021 (435) 738-2718

DATE RESEARCHED:	RESEARCHED BY:	PROJECT No.:
DECEMBER 18, 2002	D. PEATROSS	02037
DATE SURVEYED:	SURVEYED BY:	REVISIONS:
JANUARY 2,3,27, 2003	D. PEATROSS	NONE

BRUCE PEATROSS

TECHNICAL DRAFTING SERVICES

P.O. BOX 633, DUCHESNE,UTAH 84021 (435) 738-2089

DATE DRAFTED:	DRAFTED BY:	DATE PLOTTED:
MARCH 3, 2003	D. PEATROSS, B. PEATROSS	Saturday 3/29/3
SHEET: 1 OF: 1	FILE NAME: MEACHEM2	